
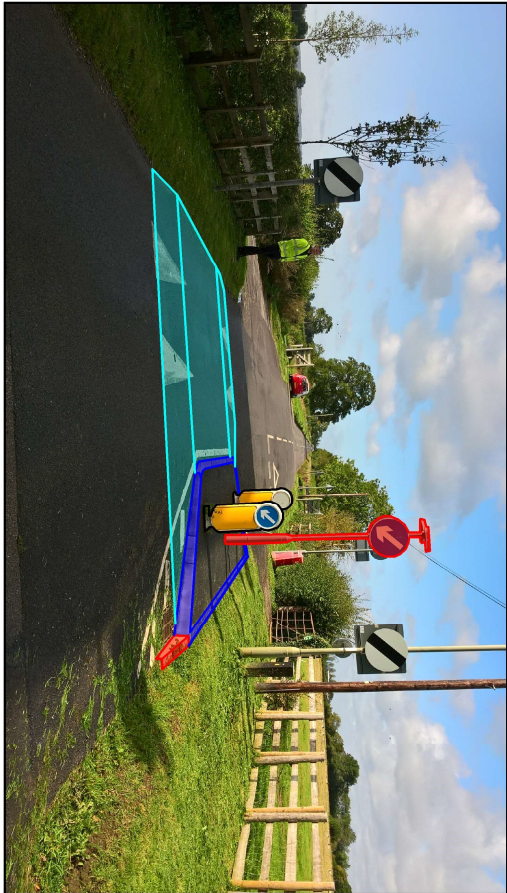
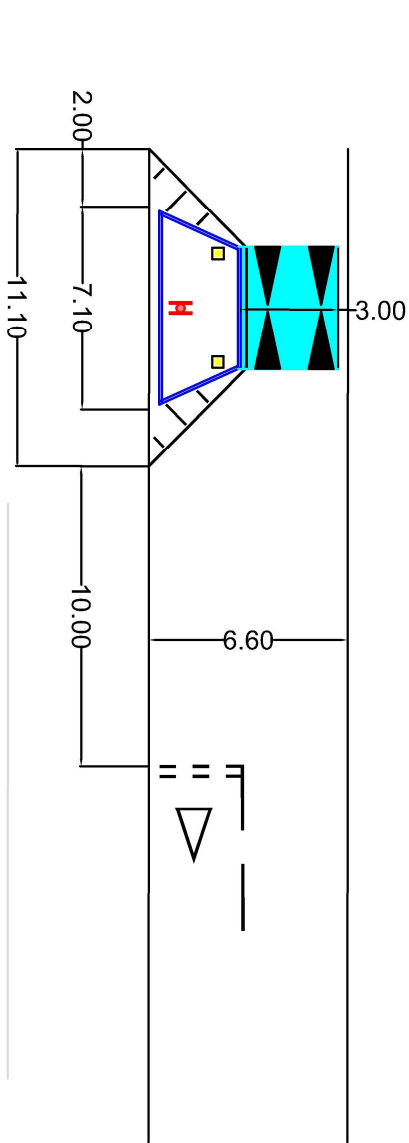
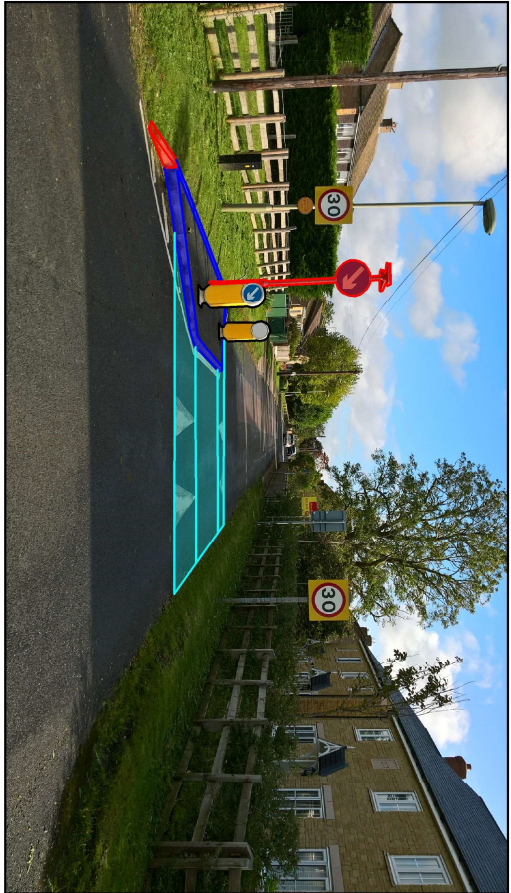


NOTES

- DO NOT SCALE FROM THIS DRAWING.
- VERIFY ALL DIMENSIONS ON SITE PRIOR TO CONSTRUCTION.
- REPORT ALL DISCREPANCIES TO THE DRAWING ORIGINATOR IMMEDIATELY.
- THIS DRAWING IS TO BE READ IN CONJUNCTION WITH ALL RELEVANT DOCUMENTS, STANDARD DRAWINGS - "HSD/700/250"

KEY

- Round Top Hump
- Road Marking
- Kerbing
- Post & Sign
- Light Box


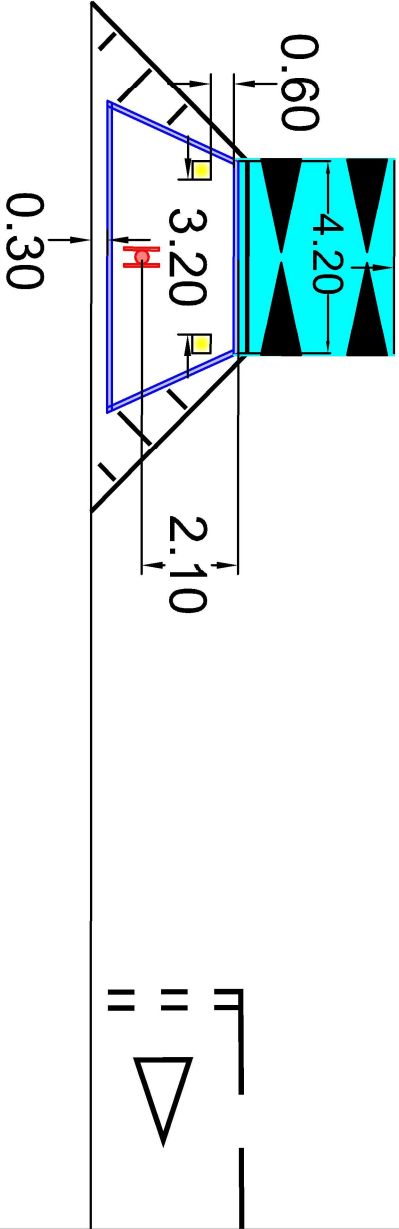


BUILD OUT TO LEAVE 0.30 EACH SIDE AS EXISTING CARRIAGEWAY TO BE USE AS A DRAINAGE CHANNEL.

BUILD OUT TO START 38M FROM JC OF "OLD ARNCOTT ROAD" LOOK AT NOTE 4 FOR CONJUNCTION INFORMATION.

LAMP COLUMN 4 IS 46M FROM JC OF "BUTTERCUP WAY" US THIS AS A MARKER FOR THE CENTER OF THE BUILD OUT.

BUILD OUT TO LEAVE 0.30 EACH SIDE AS EXISTING CARRIAGEWAY TO BE USE AS A DRAINAGE CHANNEL.

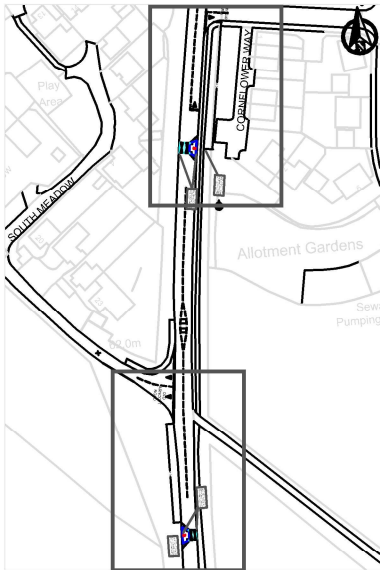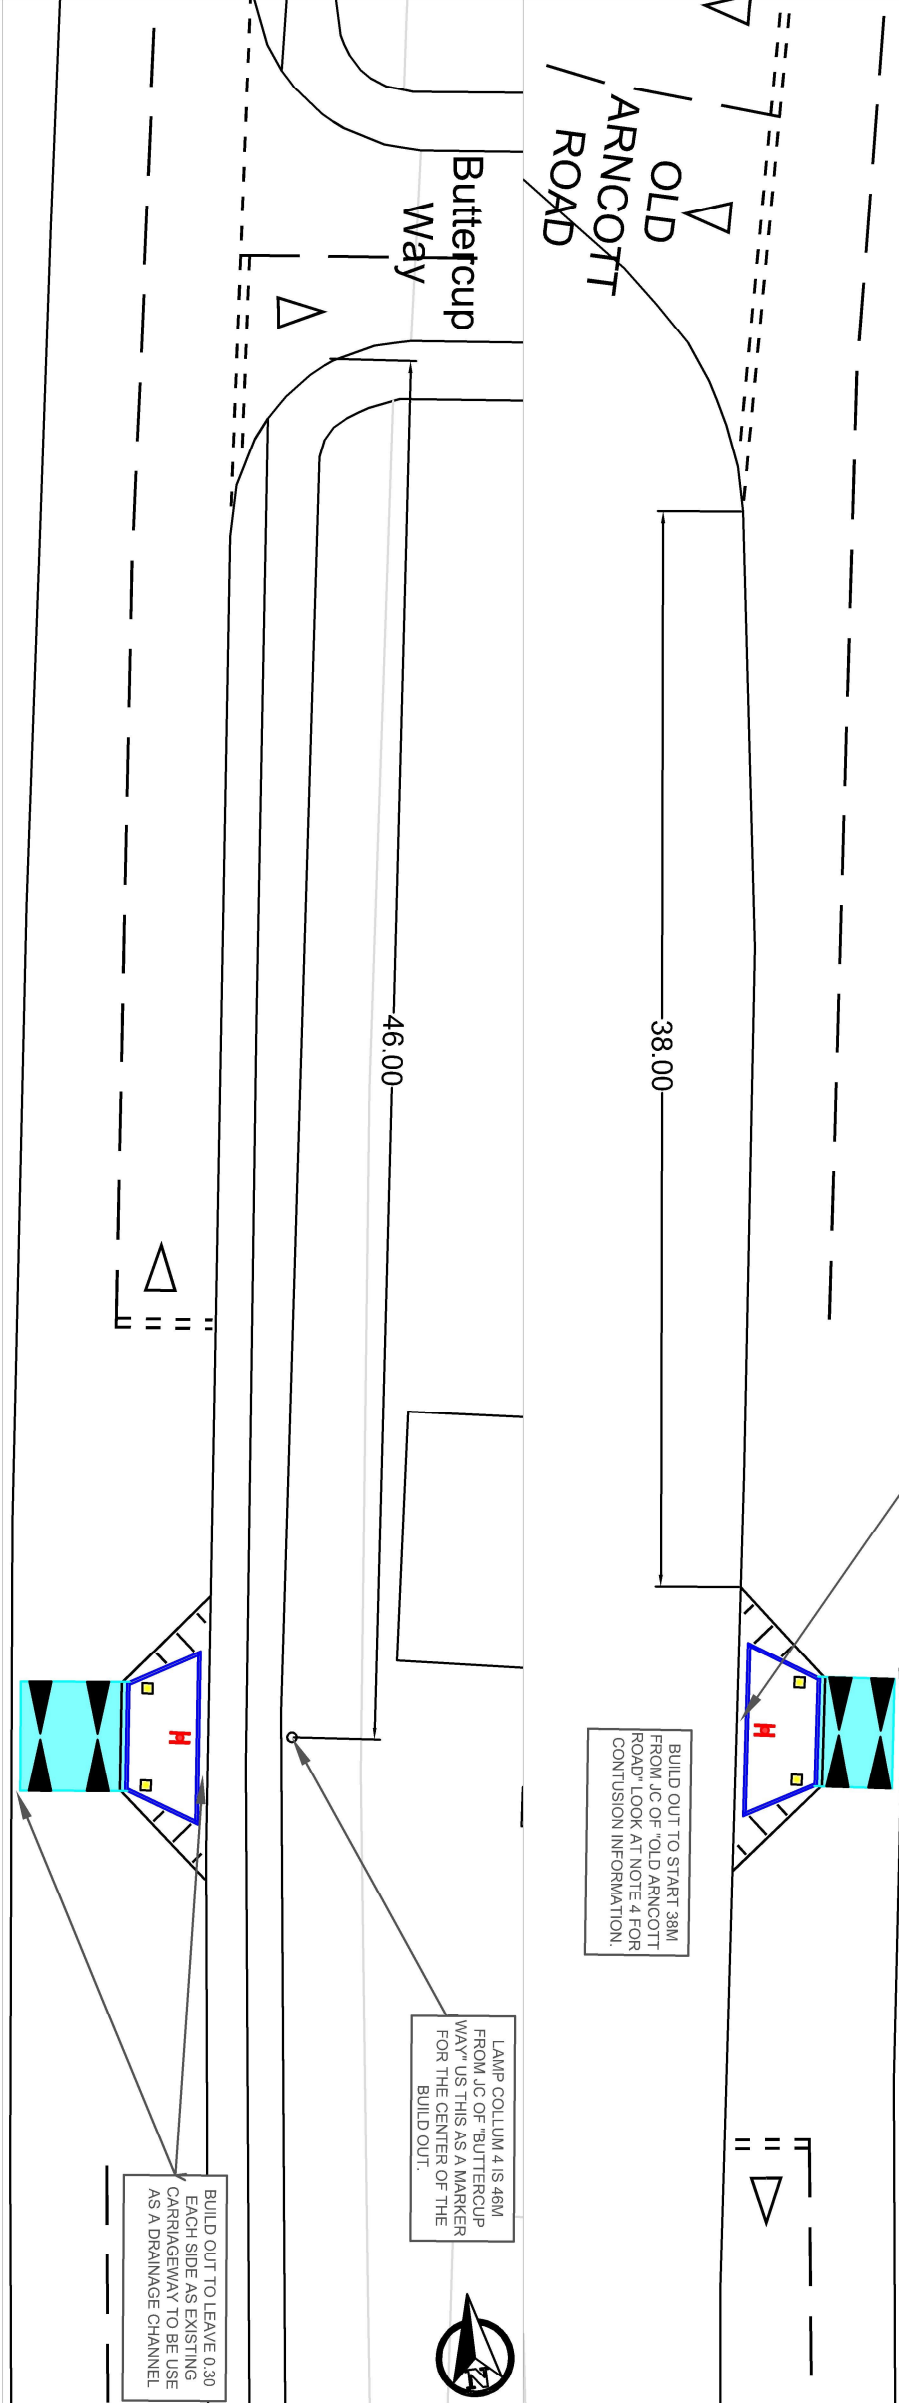

Rev	Date	Purpose of revision	Drawn	Checked	Approved



Owen Jenkins
Director of Communities Operations
Oxfordshire County Council
Netherhall
New Road
Oxford
OX1 1ND
Tel: 0845 310 1111

Project title

Proposed New Build outs

Drawing title

New build out & round top humps

Drawing Status

Consultation

Scale @ A3	Drawn by	Checked by	Approved by
NTS	LN	XXXXXXXX	
	Date drawn	Date checked	Date approved
	13/11/2020	XXXXXXXX	

Oxfordshire Project No. & File Ref

Drawing No.	Revision